



BASED ON BEARINGS OF  
 PLAT BOOK 20 PAGE 63

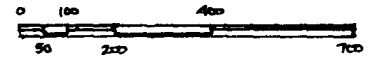

SCALE: 1"=400'

FC - FOUND CONCRETE  
 FI - FOUND 1/2" IRON PIPE  
 SI - SET 1/2" STEEL PIPE  
 (B) - BURIED  
 (GL) - GROUND LEVEL  
 OM - OLD MARKS  
 NM - NEW MARKS  
 III - OLD WITNESS MARKS

PAUL R. BENTON  
 JAMES R. BENTON  
 D.B. 151 P. 79  
 P.B. 10 P. 207

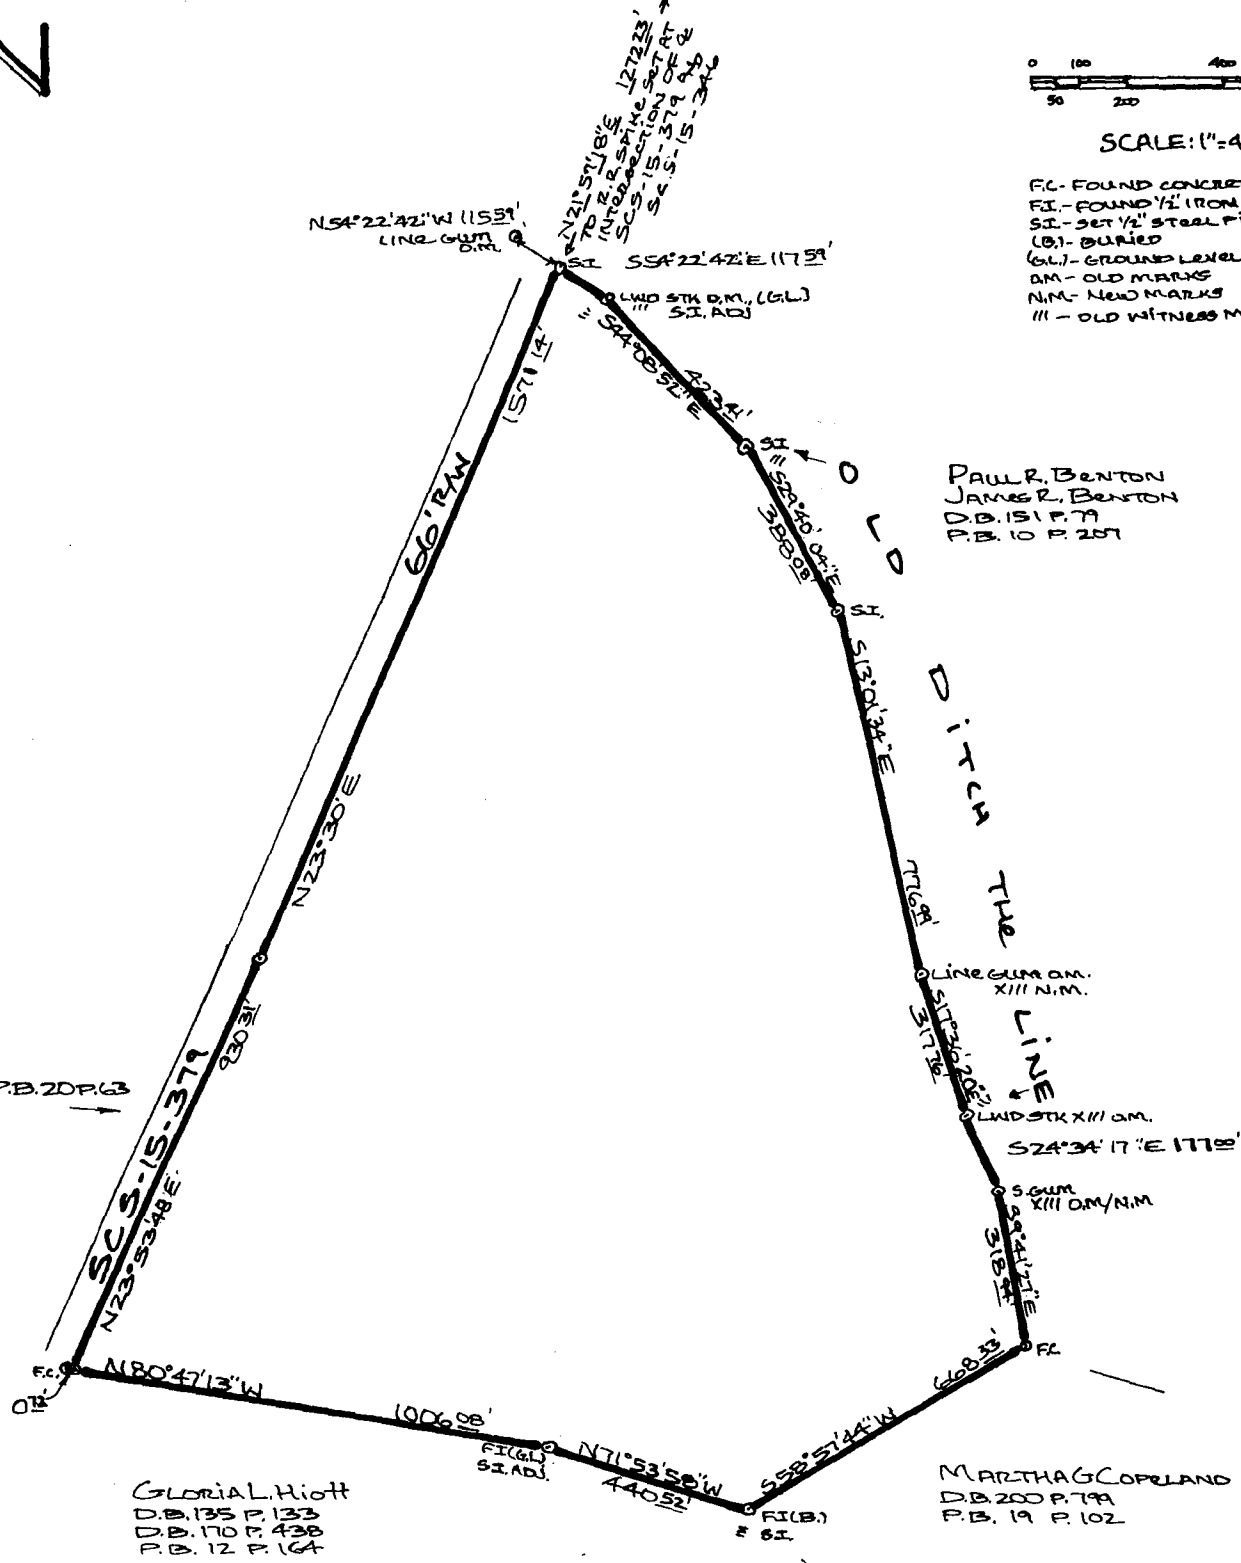

GLORIA L. HOYT  
 D.B. 135 P. 133  
 D.B. 170 P. 438  
 P.B. 12 P. 164

MARTHA G. COPELAND  
 D.B. 200 P. 79  
 P.B. 19 P. 102

# PLAT OF PROPERTY OF HELEN HARWOOD Mc DOWELL, LAWRENCE G. HARDIN, AND KATHLEEN H. HARWOOD

REFERENCE: DEED BOOK 209 PAGE 207 DEED BOOK 572 PAGE 184  
 PLAT BOOK 20 PAGE 63

AREA = 65.982 ACRES BY D.M.D.